

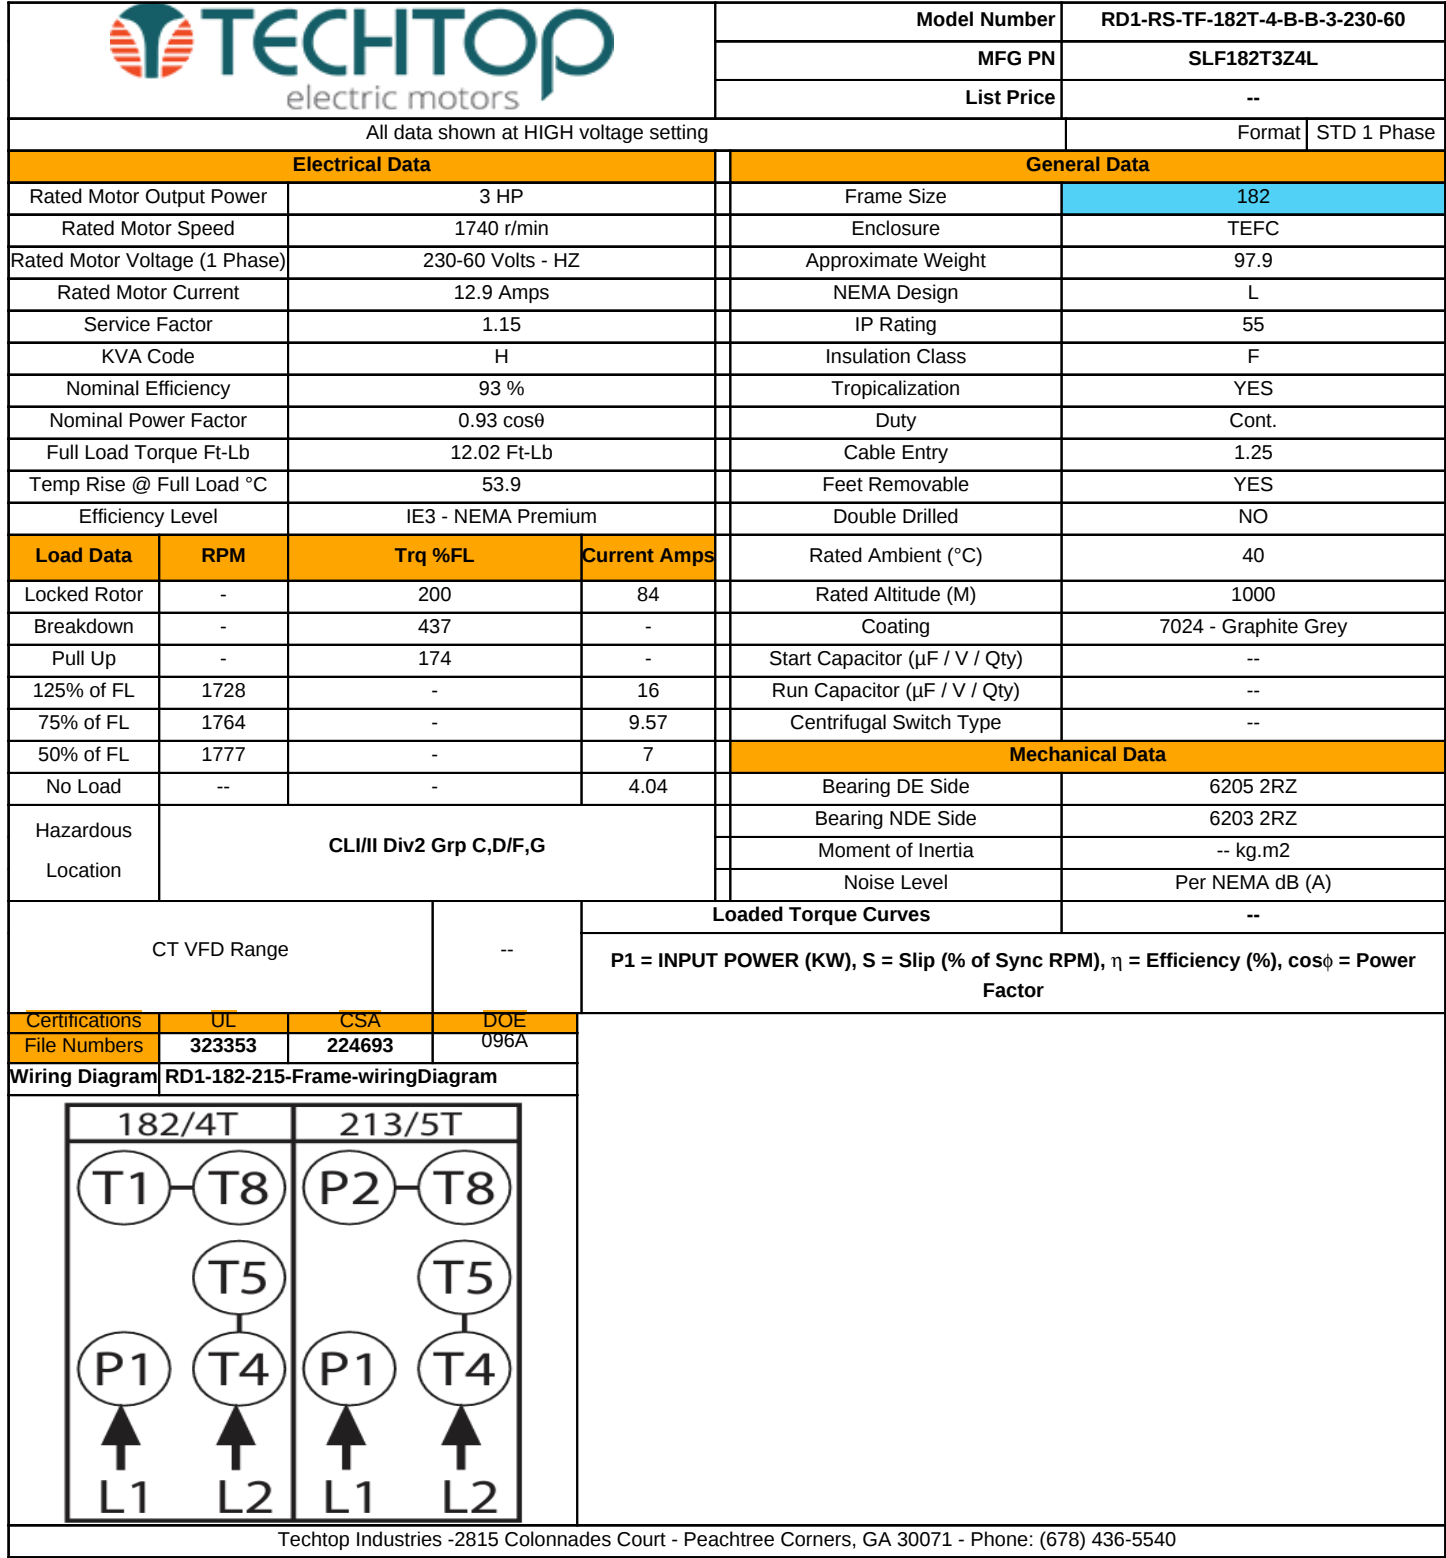


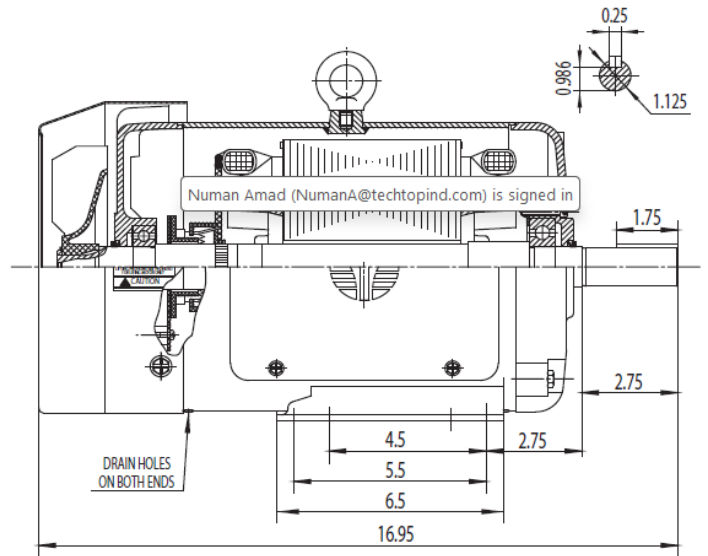

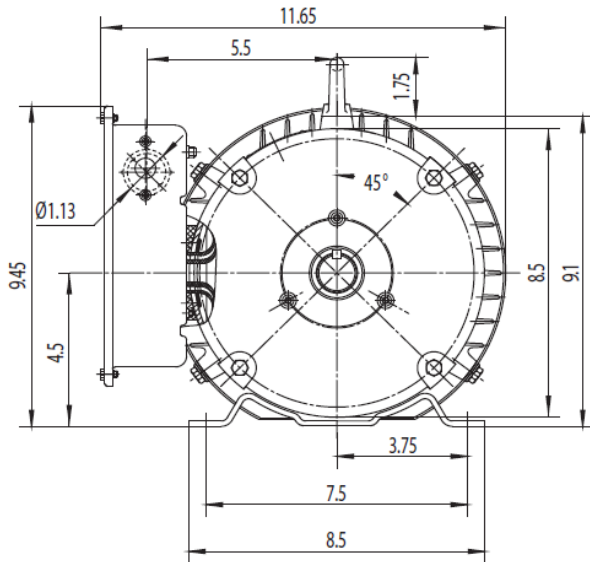

NEMA TEFC 182T

Drawing Number:	RD1-RS-TF-182T	Issued Date:	6/22/15
Dimensions:	Inches	TEFC - Red Line NEMA High Torque Farm Duty Series	
Mounting:	Rigid		
Casing Material:	Rolled Steel		