

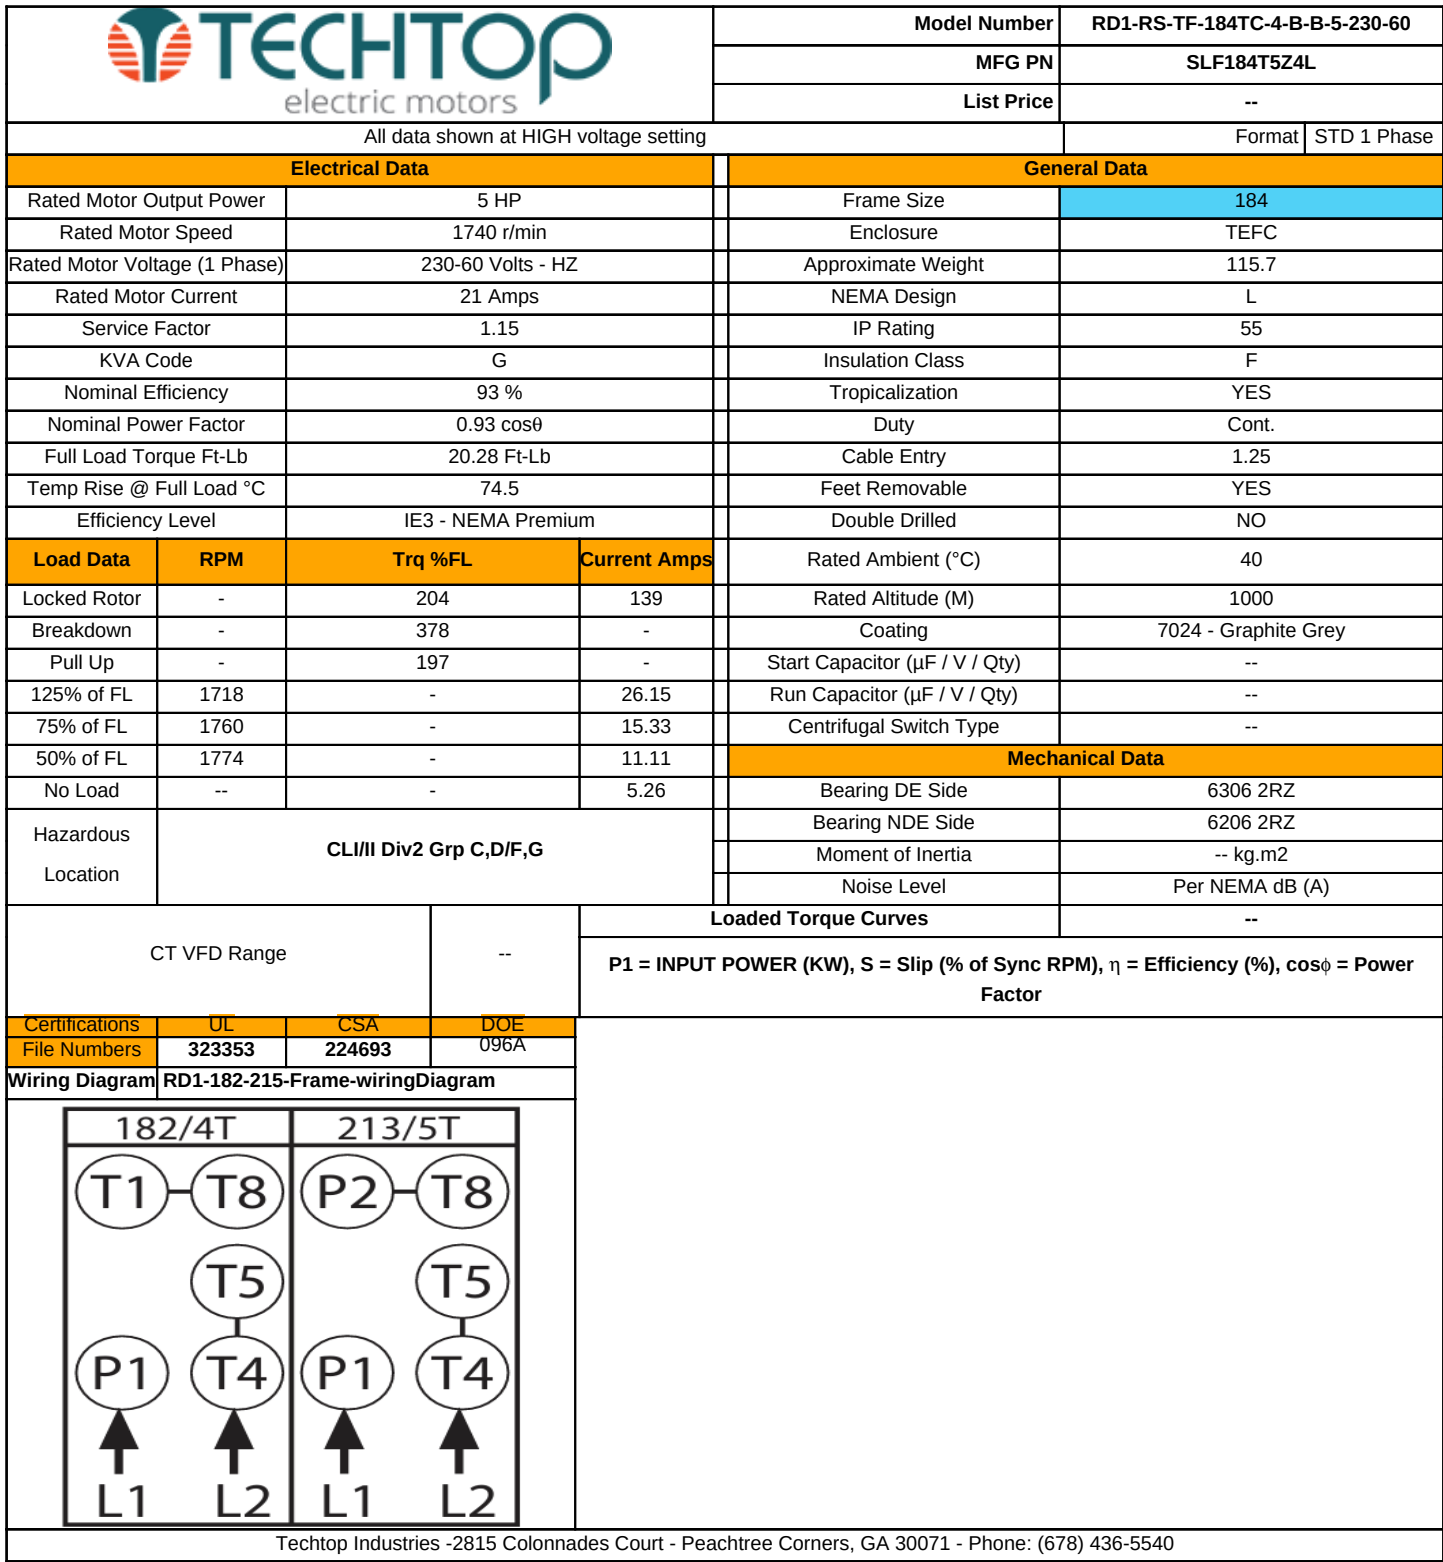


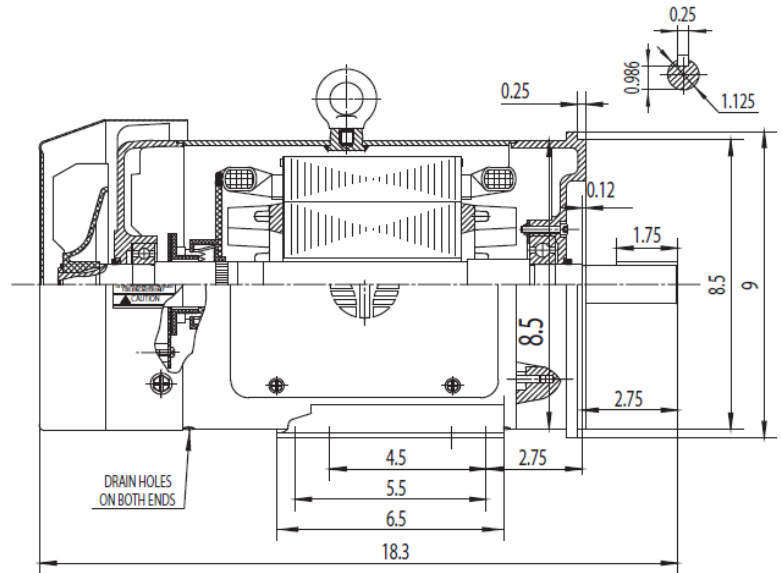

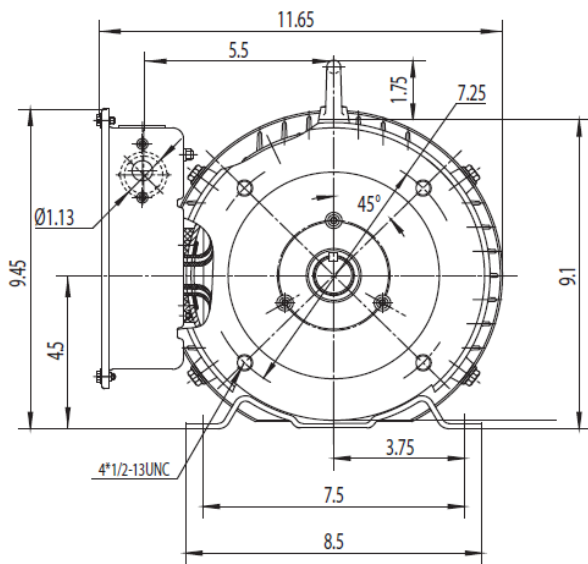

NEMA TEFC 184TC

Drawing Number: RD1-RS-TF-184TC

Dimensions: Inches

Mounting: Rigid/C-Flange

Casing Material: Rolled Steel

Issued Date: 6/22/15

TEFC - Red Line NEMA High Torque Farm Duty Series