

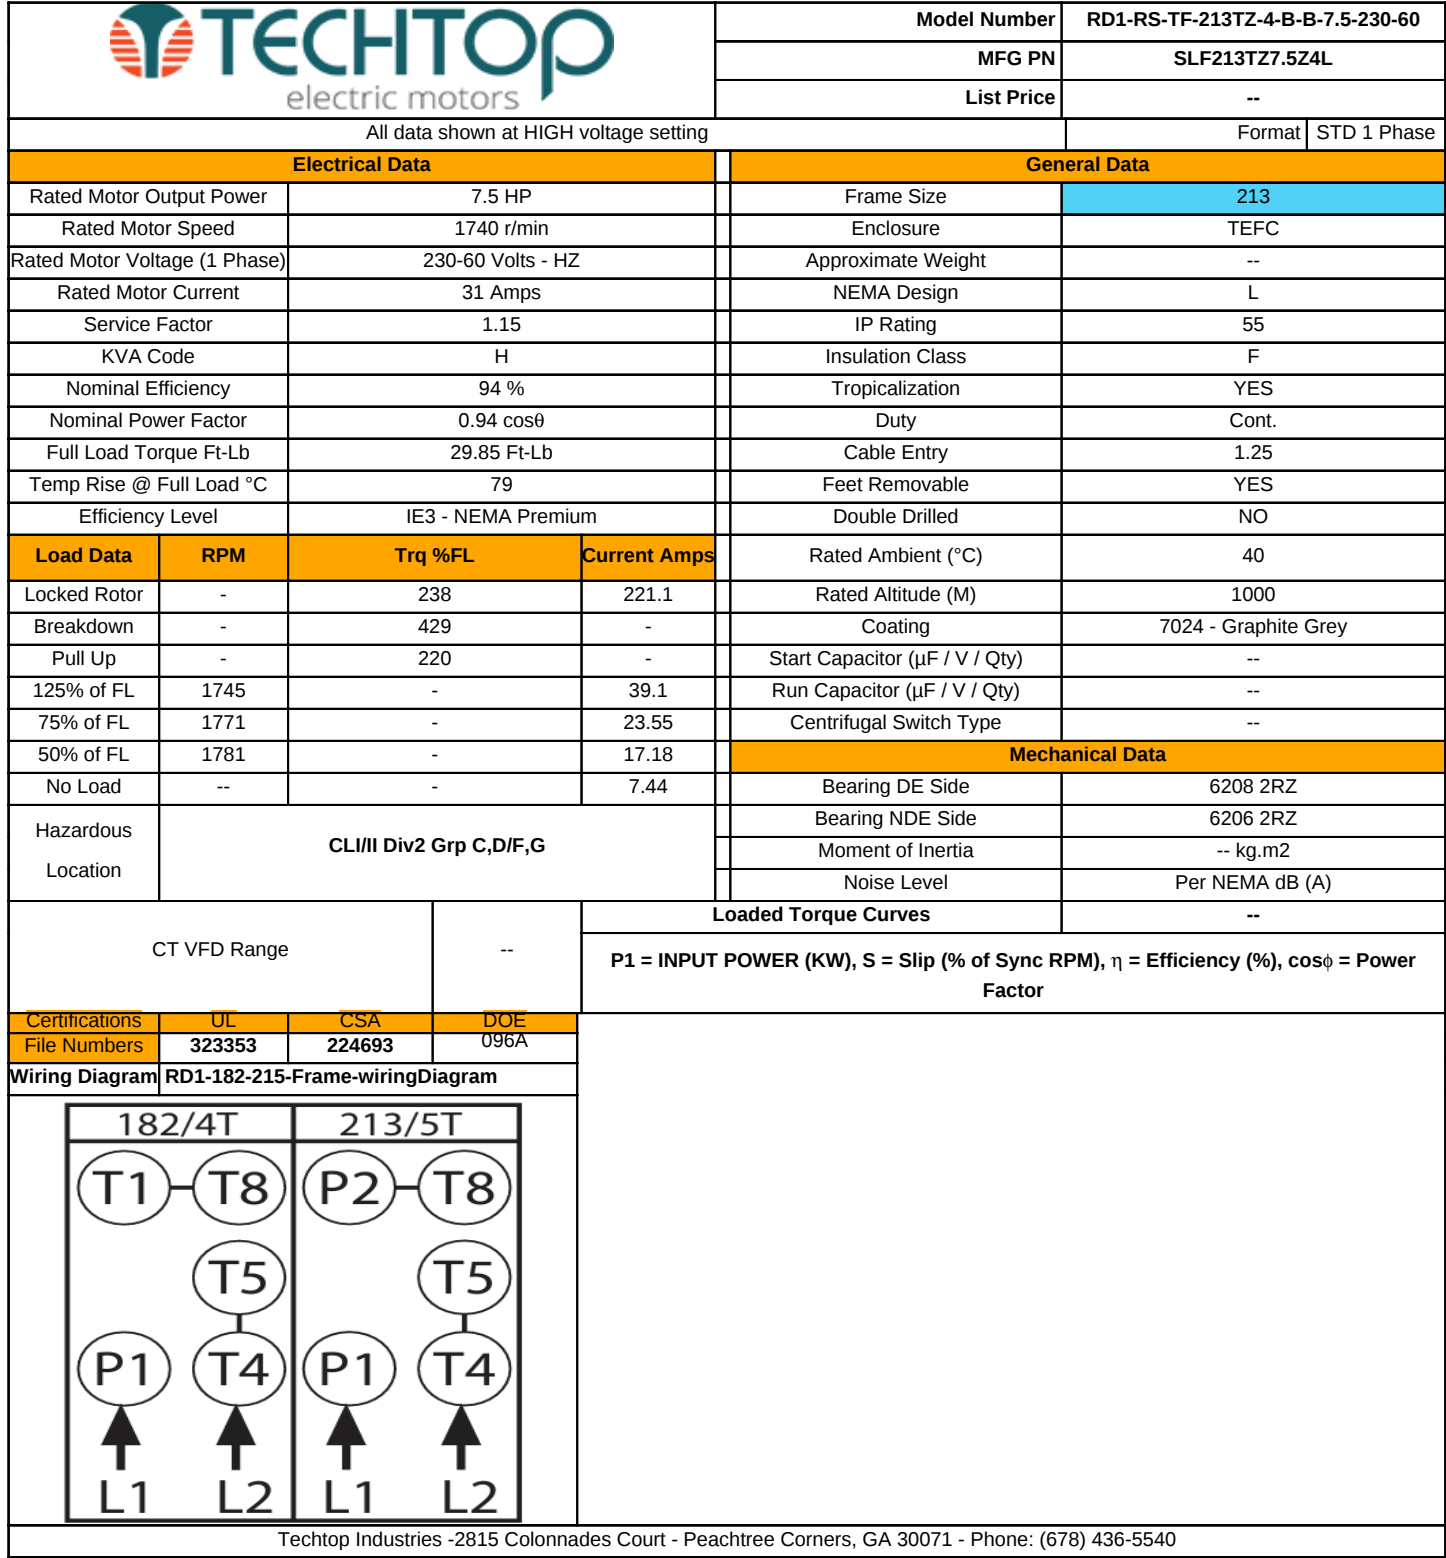


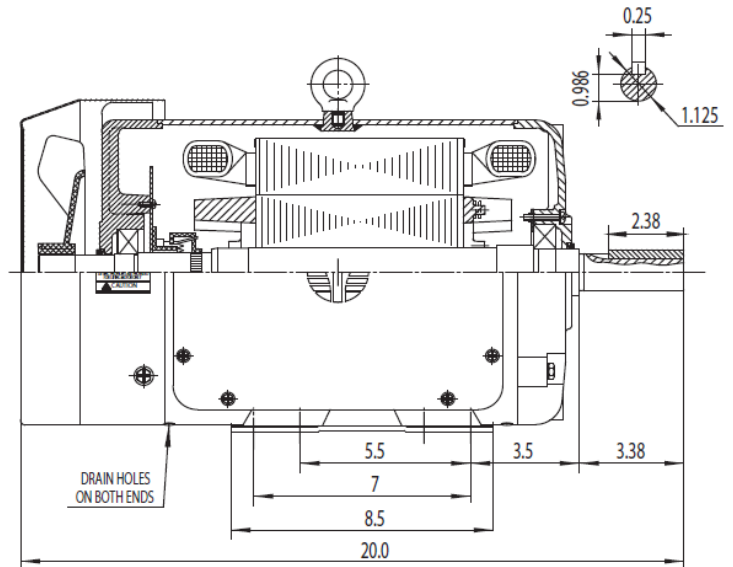

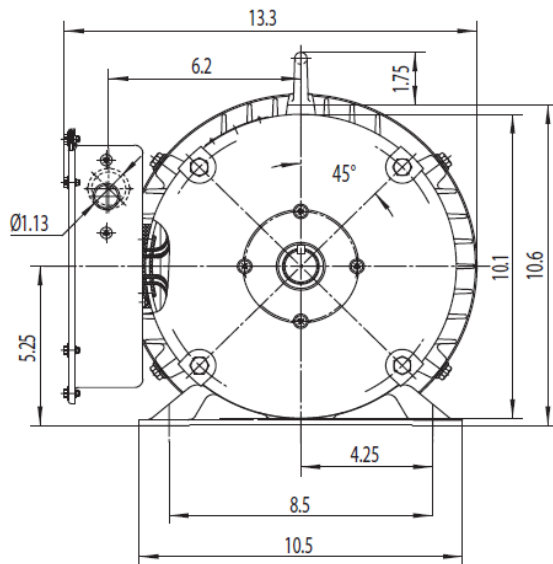

NEMA TEFC 213TZ

Drawing Number:	RD1-RS-TF-213TZ
-----------------	-----------------

Dimensions:	Inches
-------------	--------

Mounting:	Rigid
-----------	-------

Casing Material:	Rolled Steel
------------------	--------------

Issued Date:	6/22/15
--------------	---------

TEFC - Red Line NEMA High Torque Farm Duty Series
