

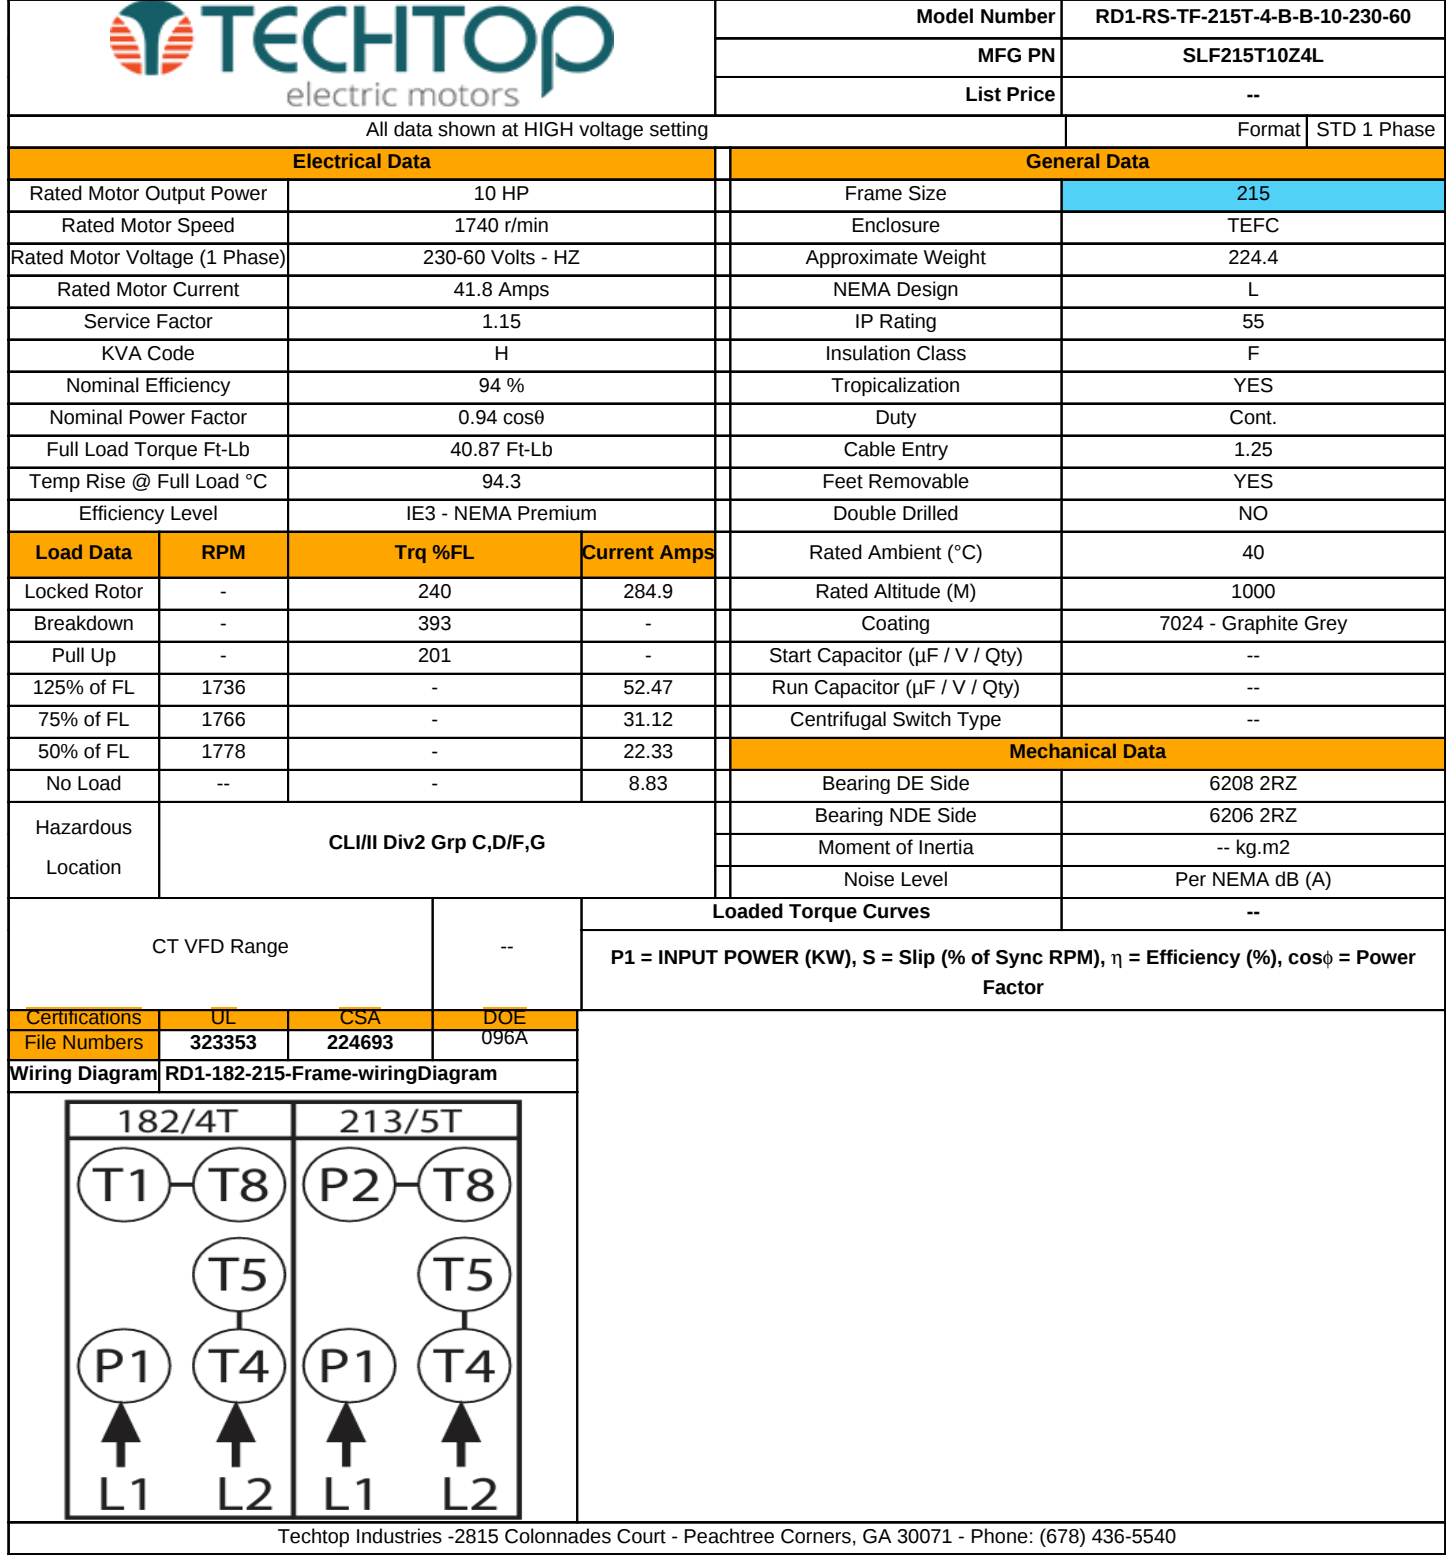


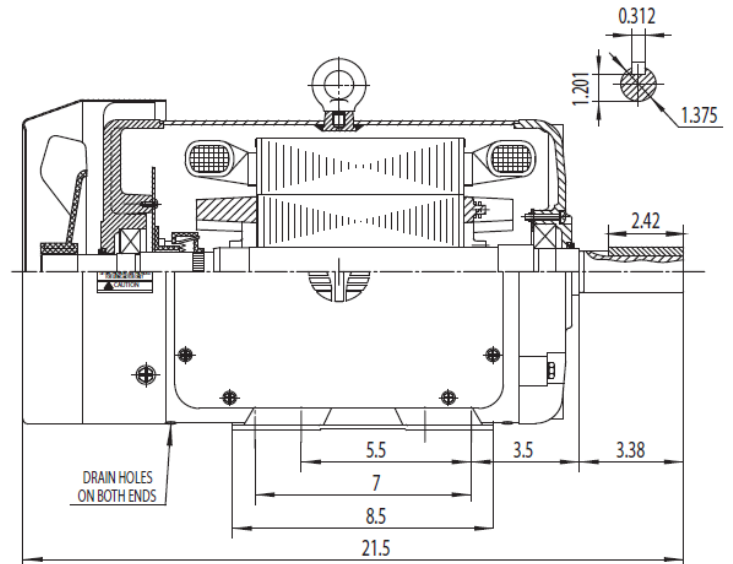

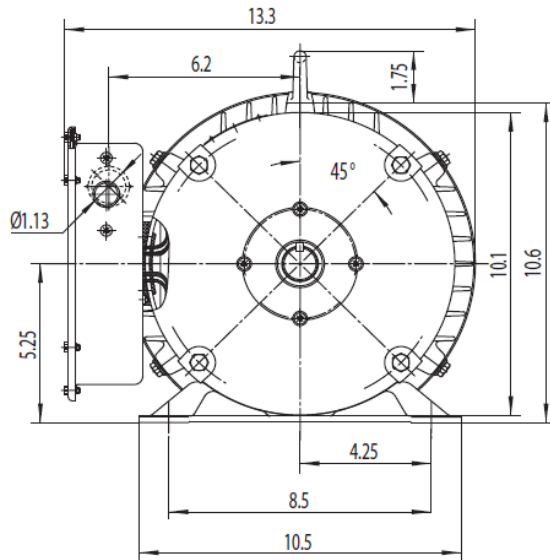

NEMA TEFC 215T

Drawing Number: RD1-RS-TF-215T

Dimensions: Inches

Mounting: Rigid

Casing Material: Rolled Steel

Issued Date: 6/22/15

TEFC - Red Line NEMA High Torque Farm Duty Series