

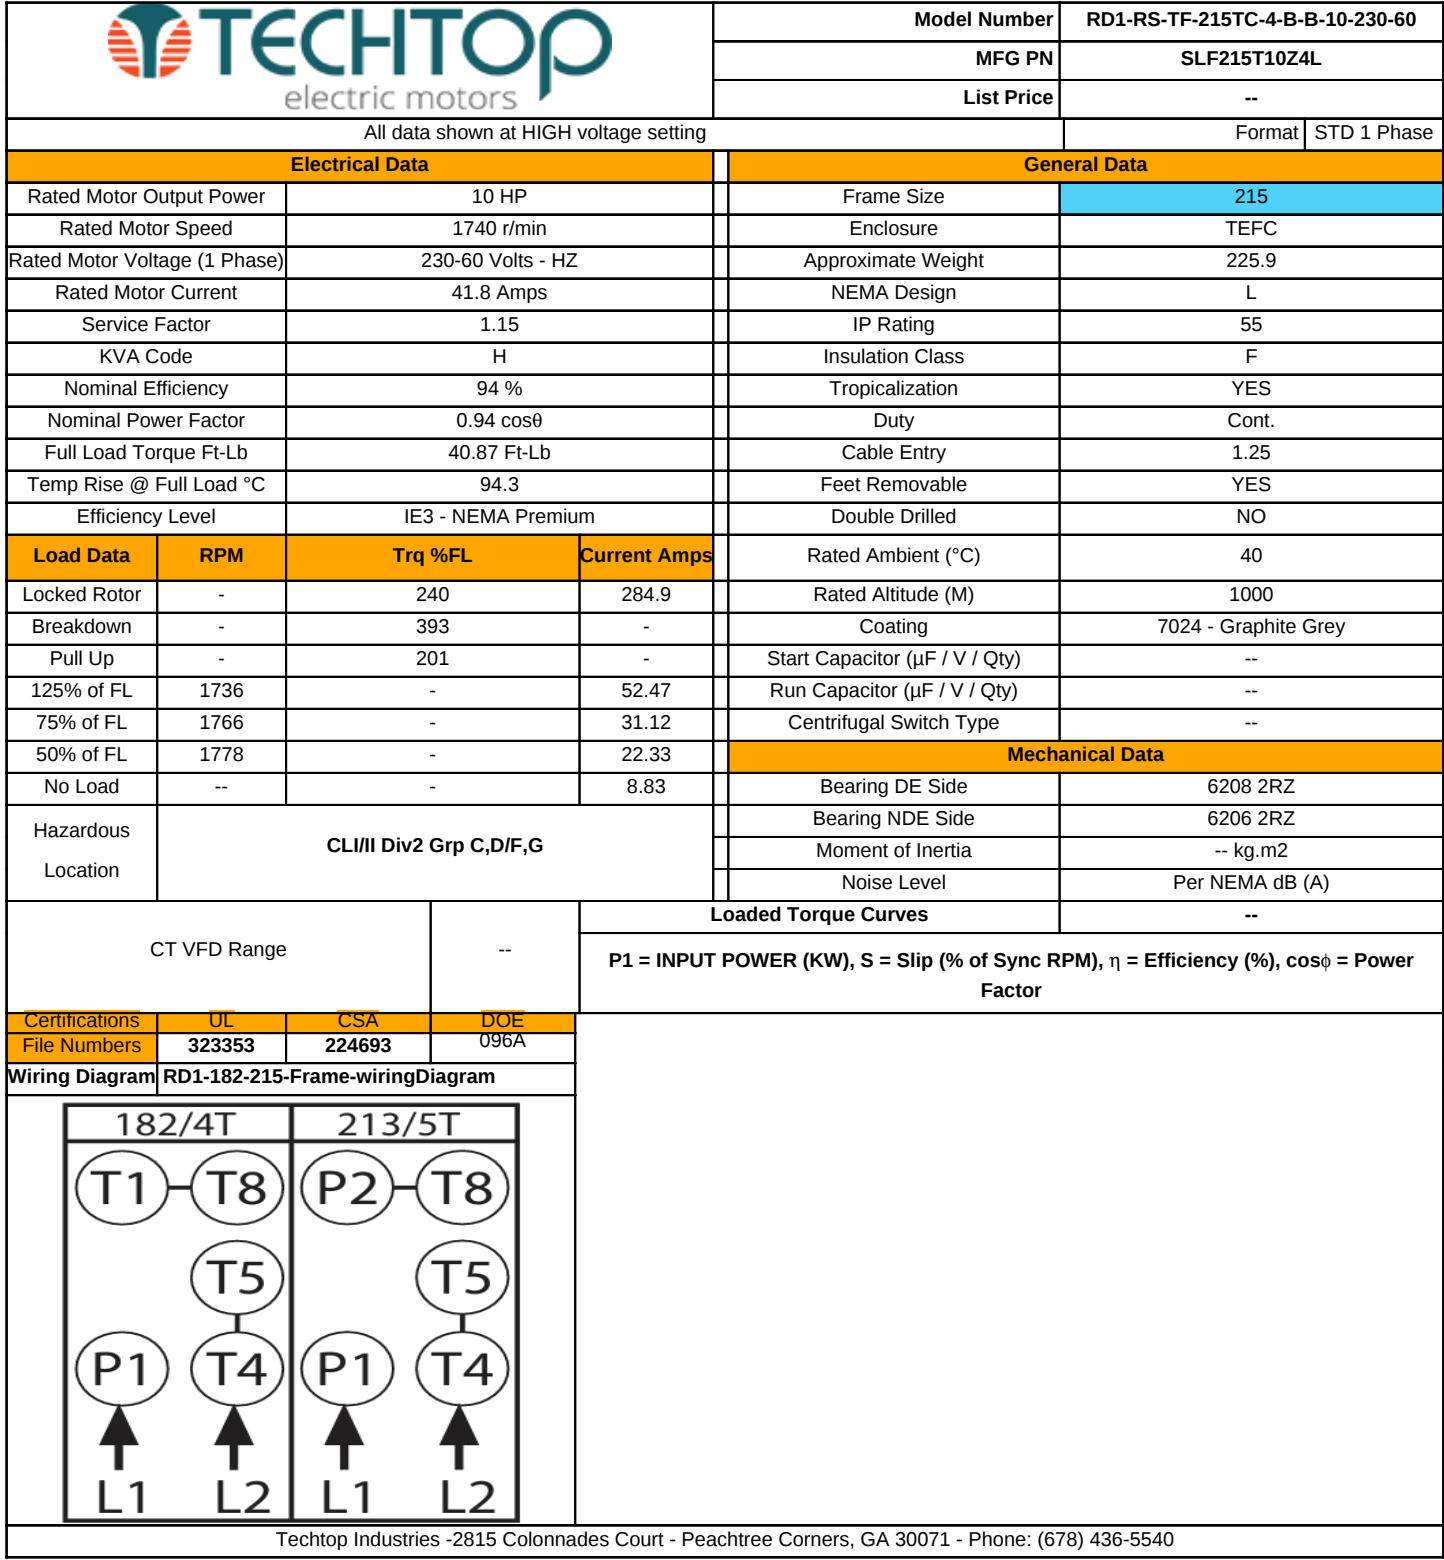


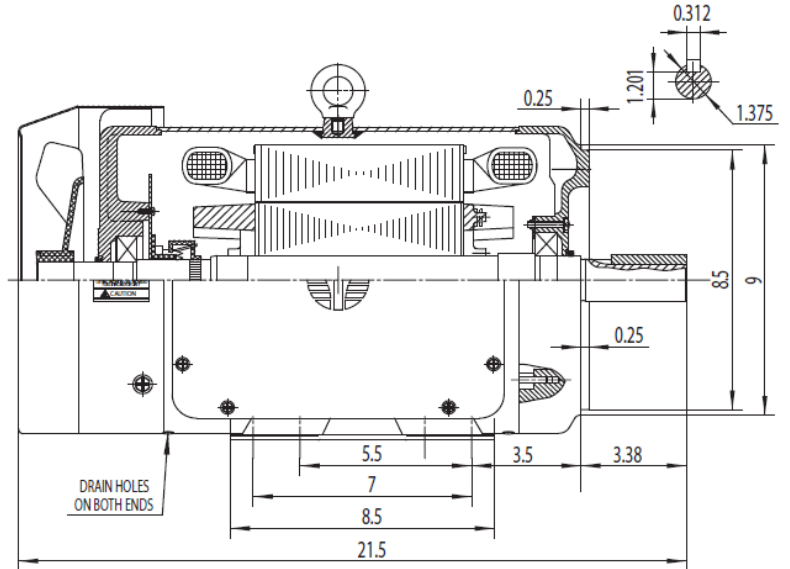

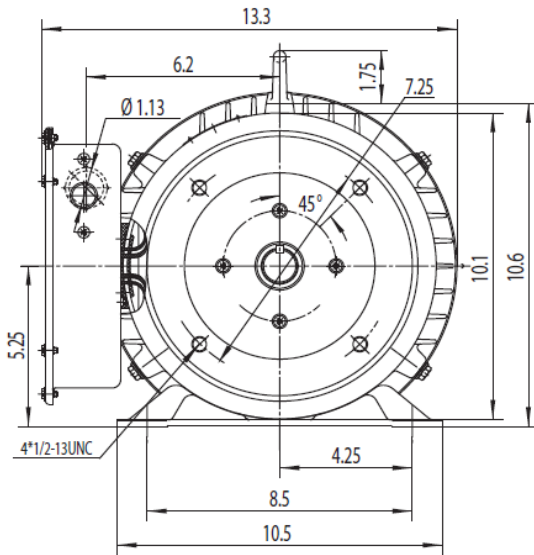

NEMA TEFC 215TC

Drawing Number:	RD1-RS-TF-215TC	Issued Date:	6/22/15
Dimensions:	Inches		
Mounting:	Rigid/C-Flange	TEFC - Red Line NEMA High Torque Farm Duty Series	
Casing Material:	Rolled Steel		