



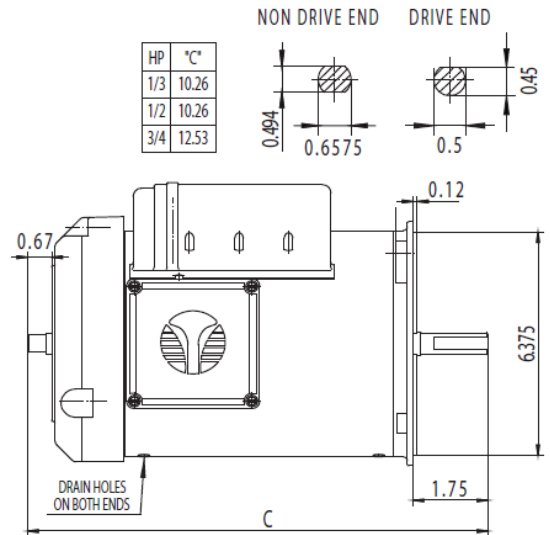

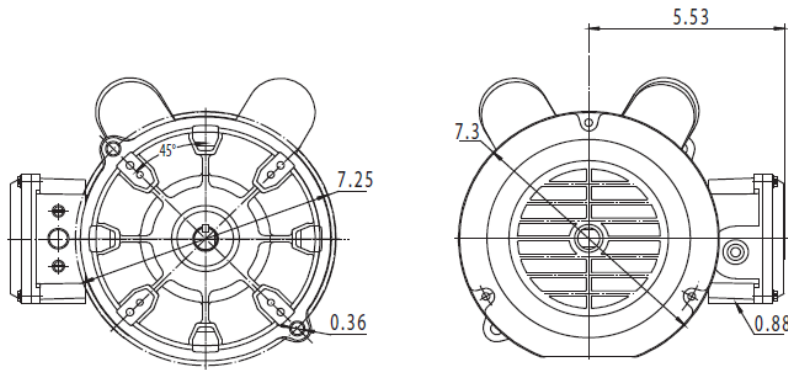

**NEMA TEFC 56Y**

|                  |               |                                                               |         |
|------------------|---------------|---------------------------------------------------------------|---------|
| Drawing Number:  | RD1-RS-TF-56Y | Issued Date:                                                  | 6/24/15 |
| Dimensions:      | Inches        | TEFC - Red Line NEMA High Torque Farm Duty Auger Motor Series |         |
| Mounting:        | Y-Flange      |                                                               |         |
| Casing Material: | Rolled Steel  |                                                               |         |