
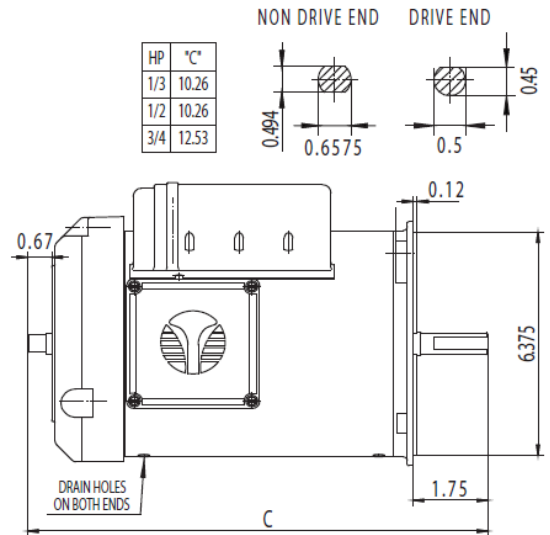


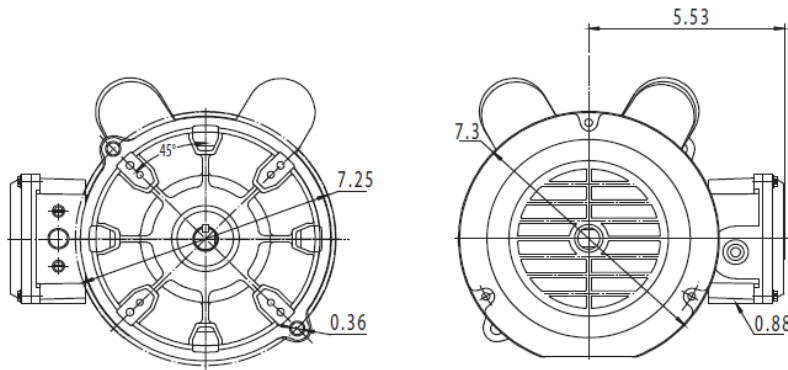

		NEMA TEFC 56Y	
Drawing Number:	RD1-RS-TF-56Y	Issued Date:	6/24/15
Dimensions:	Inches	TEFC - Red Line NEMA High Torque Farm Duty Auger Motor Series	
Mounting:	Y-Flange		
Casing Material:	Rolled Steel		